


GOLF COURSE IRRIGATION

Example for irrigation of a complete hole including two row fairway- and walkway-irrigation:

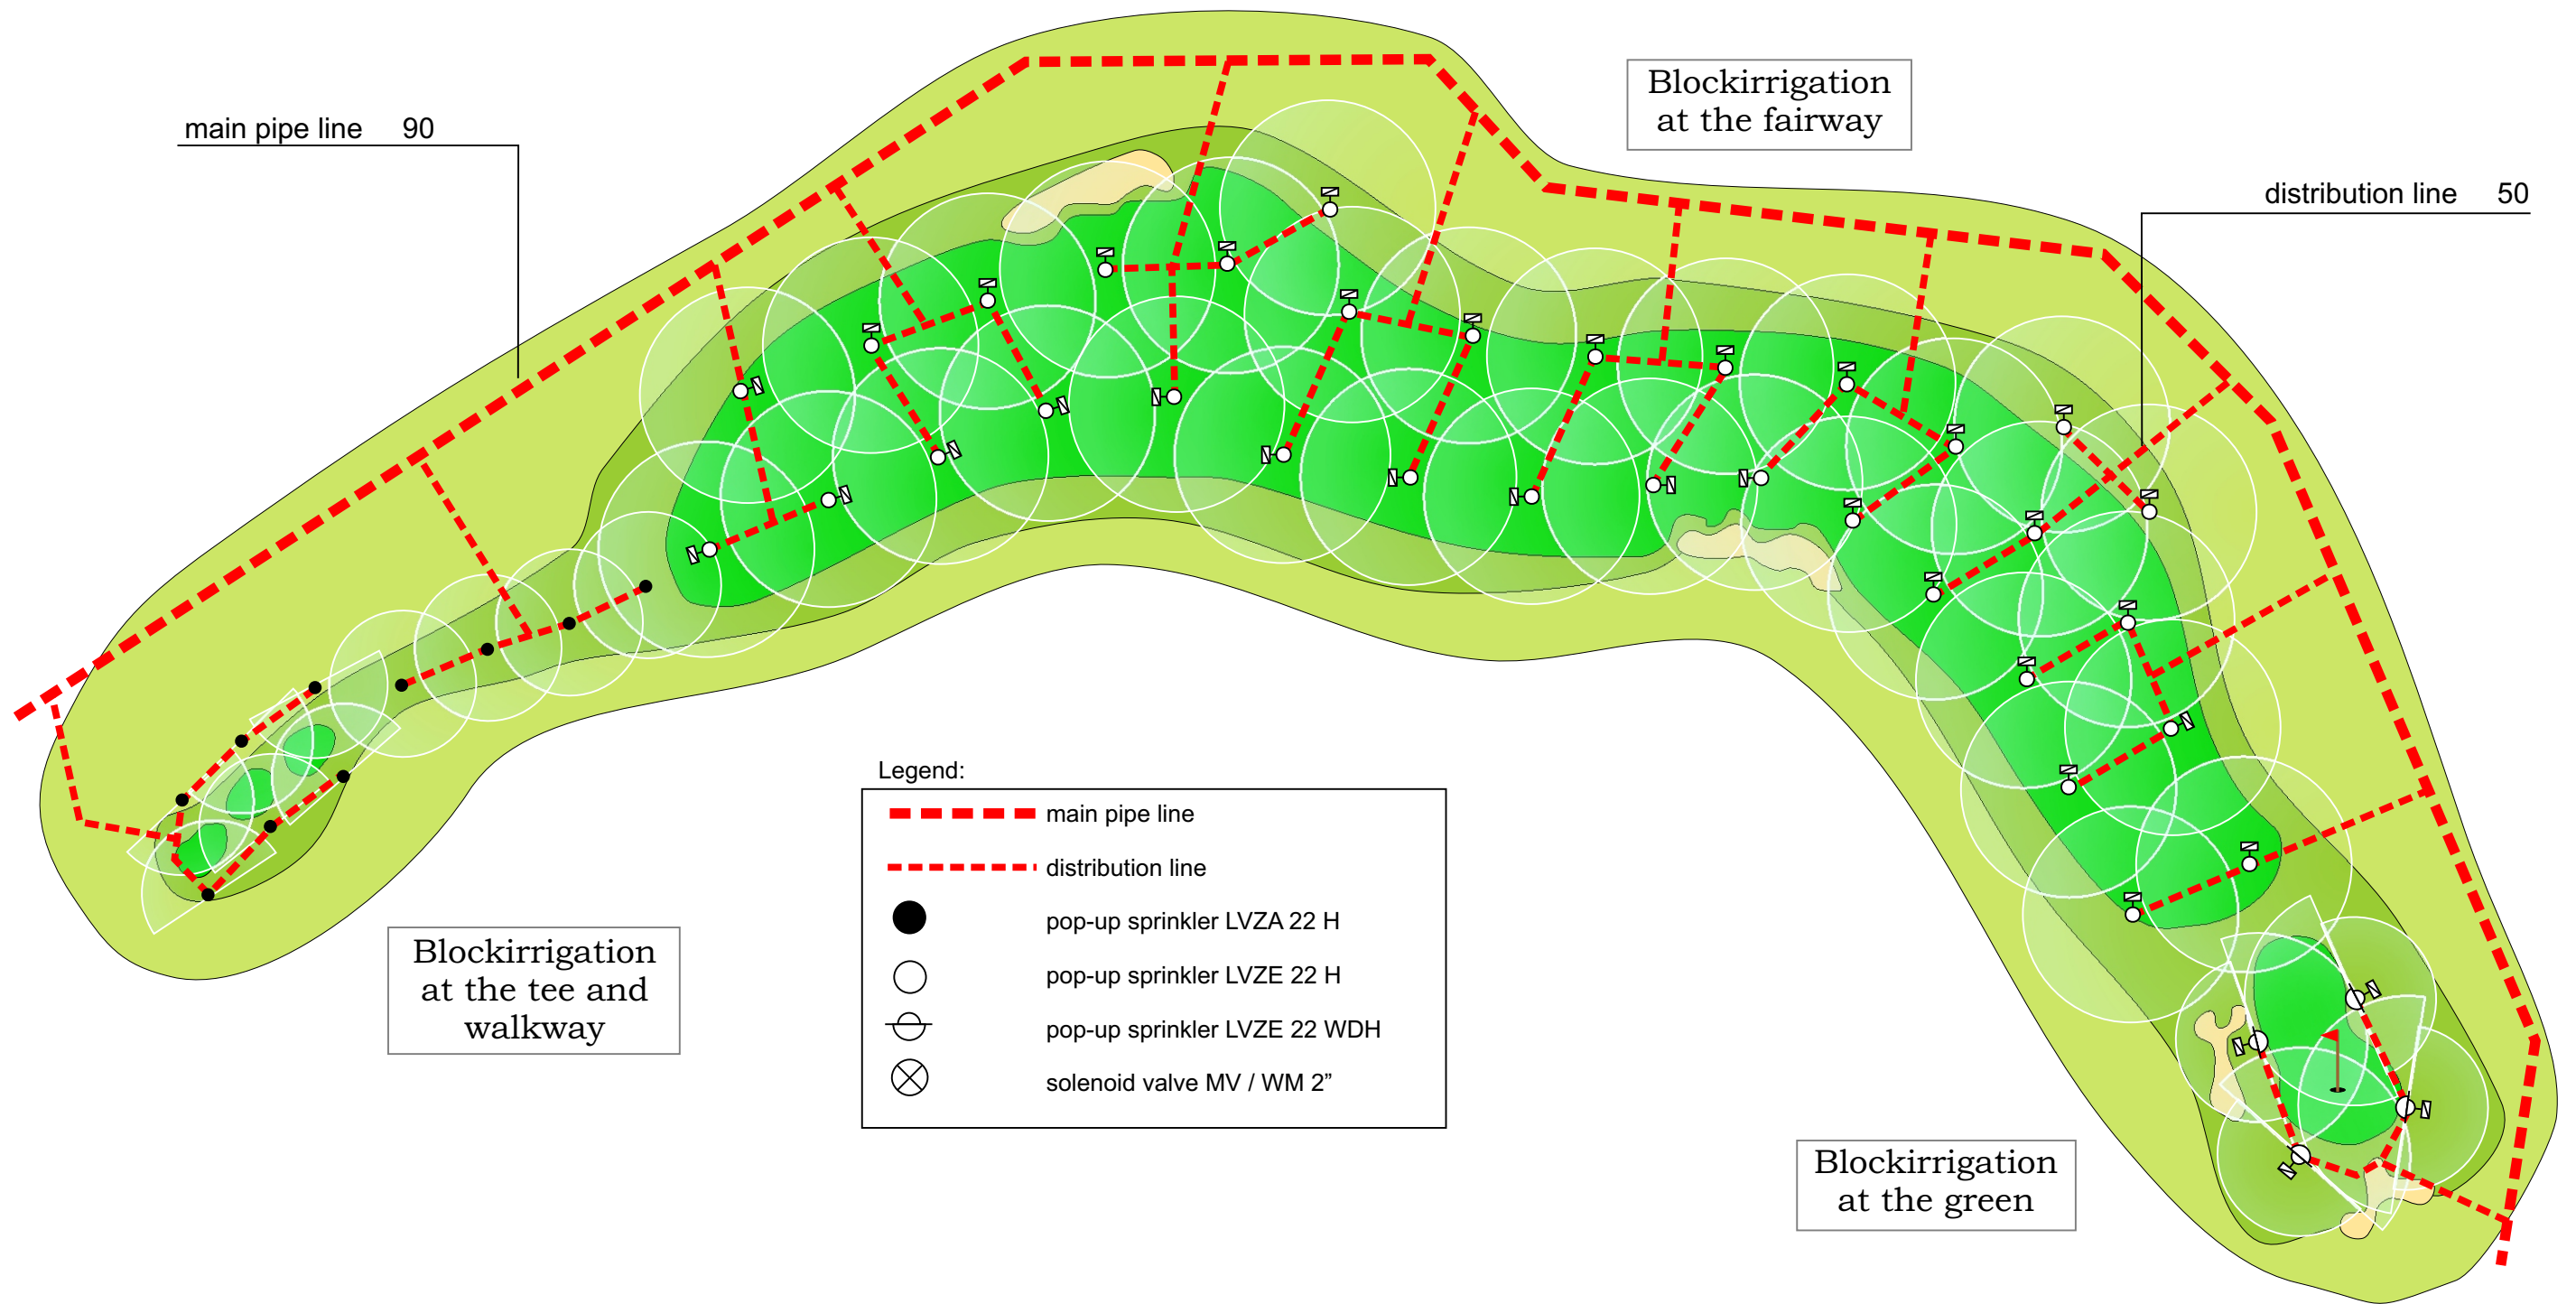

Legend:

- - - main pipe line
- · - · - distribution line
- pop-up sprinkler LVZA 22 H
- pop-up sprinkler LVZE 22 H
- ⊖ pop-up sprinkler LVZE 22 WDH
- ⊗ solenoid valve MV / WM 2"